


APPENDIX (A)

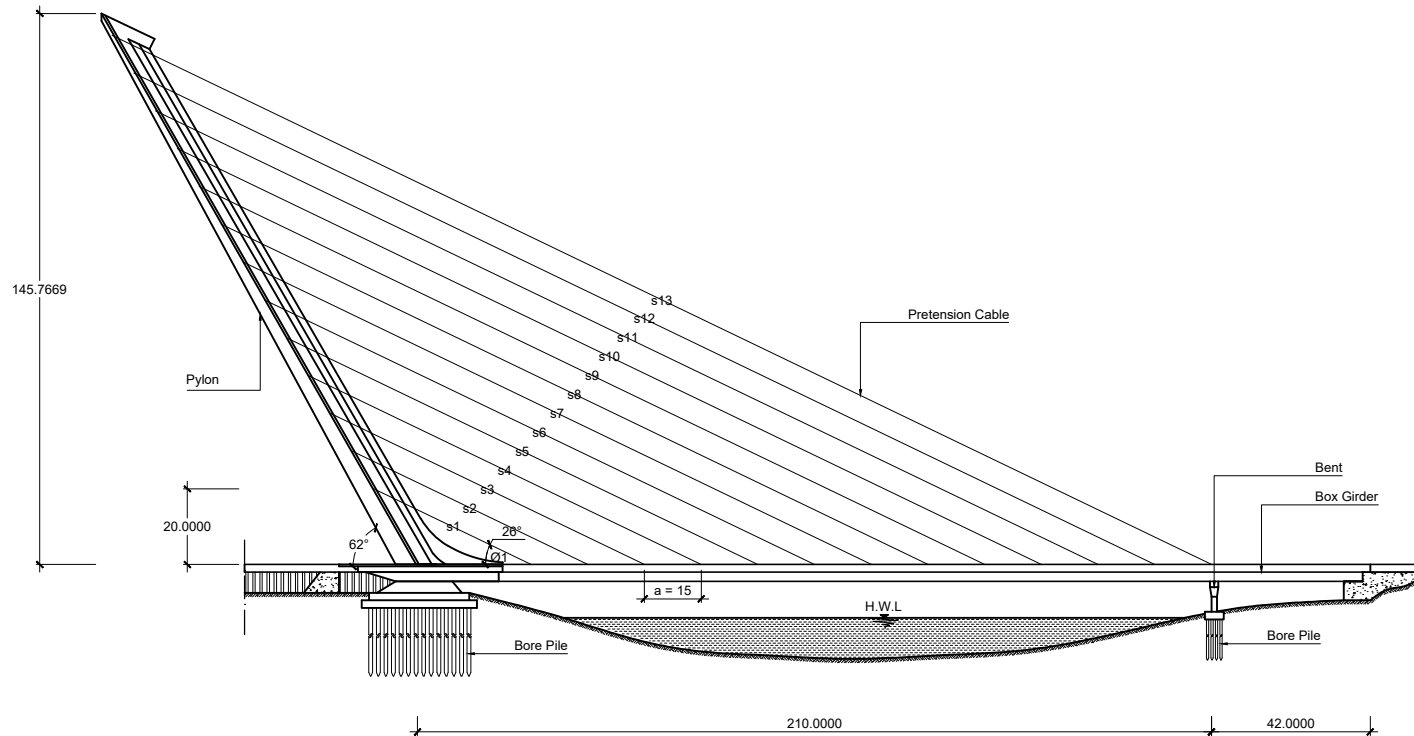

FINAL ASSIGNMENT

UNIVERSITAS ISLAM SULTAN AGUNG SEMARANG
 FAKULTAS TEKNIK JURUSAN TEKNIK SIPIL
 Jl. Raya Kaligawe Km.4 Semarang 50112
 Phone : (024) 8502394 Fax: (024) 8502345

TITLE

CANTILEVER SPAR
 CABLE-STAYED BRIDGE

DRAWING TITLE SCALE

LONGITUDINAL SECTION
 OF
 CANTILEVER SPAR
 CABLE-STAYED BRIDGE 1:2000

APPROVED

Dosen Pembimbing 1
 Final Assignment

Ir.H.Gatot Rusbiantardjo,M.R.Eng.Sc.,Ph.D
 NIDN. -

Dosen Pembimbing 2
 Final Assignment

Ir.M.Faiqun N'Am.MT.,Ph.D
 NIDN. -

DIGAMBAR OLEH

NAME Arshad Yahya H & Jamaludin Ibnu S

NIM 30201403707 / 30201403807

PROGDI CIVIL ENGINEERING

DESCRIPTION

REVISION DATE

DRAWING CODE

NUMBER SUMMATION