

BILL OF QUANTITY				
Installation of Drainage Fly Ash Unit #34				
Item No.	Description	Calculation	Quantity	
			Order	Unit
I	Preparatory Work			
1	Stripping and soil preparation	$2 \times 28.65 \times 2 + 6 \times 13$	192.60	m ²
2	Mobilization of materials and equipment	$2 + 2 + 1$	5.00	trip
3	Demolition of existing concrete	$(9.2 - 3.53 + 0.39 \times 10 + 0.3 \times 0.2 \times 3) \times 1.2$	11.69	m ³
II	Land Work			
1	Soil excavation	$(2.1 : 2 \times 0.45 \times 54 + (8.4 \times 3.3 + 11.4 \times 6.3) \times 2 \times 2.45) \times 1.2$	176.94	m ³
2	Backfilling soil	$176.9 - 0.30 \times 0.45 \times 54 + 8.1 \times 3 \times 2.45 - 1.24 \times 1.12 \times 12.71$	97.61	m ³
3	Relocate soil to outside PLTU area	$176.9 - 87.61$	89.34	m ³
4	Compacting soil	87.61	87.61	m ³
III	Civil Work			
1	Levelling Conc. K-175 site mix, thickness = 5 cm	$0.05 \times 0.6 \times 54 + 3.1 \times 8.2 - 1.34 \times 12.71 \times 1.2$	4.40	m ³
2	Supply and install U-Ditch 30 cm	27×2	54.00	m
3	Supply and install Collecting Pit 250x550 cm	$2.4 \times 3 + 6 \times 2 + 1.15 \times 6 \times 1.2$	63.07	m ³
-	Supply and install concrete K-250 readymix concrete	$(3 \times 6 \times 2.6 - 2.5 \times 3.48 \times 2 - 2.5 \times 1.78 \times 2 - 2.5 \times 0.25 \times 0.7 + 1.13 \times 0.25 \times 6 \times 1.2)$	26.11	m ³
-	Supply and install rebar D13 as drawing attached	Lantai D13-150 $(4 \times 41 \times 2 + 7 \times 21 \times 2) \times 1.04$	646.88	m
		D13-750 $1.7 \times 18 \times 1.04$	31.82	m
		Dinding D13-150 $(3.3 \times 2 \times 41 \times 2 + 21 \times 2) \times 1.04$	943.00	m
		D13-200 $(7.2 + 6.7 + 4.2 + 3.7) \times 11 + 4.2 \times 2 \times 8 \times 1.04$	319.28	m
		Sayapan D13-150 $3 \times 5 \times 2 \times 6 \times 1.04$	187.20	m
		D13-200 $1.9 \times 14 \times 6 \times 1.04$	165.96	m
		1.2	2753.00	kg
-	Supply and install water stop sika	$6 \times 2 + 3 \times 3$	21.00	m
-	Install formwork	$(2 \times 5.5 \times 2 + 2.5 \times 2) \times 1.3 \times 2.5 \times 2 \times 1.2$	46.20	m ²
4	Supply and install Pump House	$1.55 \times 3 + 2.1 \times 2 \times 1.2$	13.39	m ²
-	Supply and install brick wall for form work	Dinding $2.35 \times 2.1 \times 0.25 + 1.75 \times 3 \times 2.1 \times 0.25$	3.90	m ²
-	Supply and install concrete K-250 readymix concrete	Lantai $0.3 \times 2.5 \times 1.85 - 1.3 \times 0.7$	1.11	m ³
		Pondasi Pompa $1.3 \times 0.7 \times 0.5 + 1.3 \times 1.5 \times 0.5$	1.43	m ³
		1.2	6.53	m ³
			7.84	m ³

	- Supply and install rebar D13 and Ø 16 as drawing attached	Dinding D13-150 (2,7 x 2 x 2 x 15 + 2,5 x 2 x 2 x 35)x 1,04		
		D13-200 (3 x 2 x 2 x 9,00 x 2 + 4,2 x 2 x 2 x 9 + 2,7 x 2,00 x 9)x 1,04		241,49
	- Lantai D13-150 (3,35 x 2 x 2 x 15,00 + 2,75 x 2 x 2 x 21)x 1,04			224,64
	Pondasi Pompa D13-150 (3,5 x 100 + 2,20 x 2 x 2 x 10 + 4,5 x 5 + 2 x 2,00 x 11)x 1,04			151,32
	D13-200 2,4 x 2 x 2 x 3,00 x 1,04			14,98
	Ø 16 1,5 x 3 x 1,57			7,07
		1,2		98,73
	- Install formwork	1,45 x 1,9 x 2 + 2,5 x 2 x 2 x 1,20		15,14
	- Supply and install post filler 10mm	0,3 x 1,3 x 2 + 0,7 x 2 x 2 x 1,20		1,44
5	- Supply and install Drainage 100 cm	(1,24 x 1,12 + 1 x 1 x 1)x 12,7 x 1,2		5,93
	- Supply and install rebar D13 as drawing attached	D13-150 (3,4 x 1,5 x 85,667 x 1,04		436,56
		D13-200 12,7 x 10,8 x 1,04		237,74
		1,2		67,43
	- Install formwork	(1,11 x 2 + 1 x 2 x 2)x 12,7 x 1,2		64,62
6	- Supply and install U.Drain 20 cm	2 x 2 x 1,5 x 1,2		5,00
	- Installation Cover Collecting include support	2 x 2 x 1,5 x 1,2		16,50
	- Installation Pump House Canopy	(3 x 4 + 4 x 2 + 3 x 2 x 2)x		209,66
	- Supply and install pipe Ø 1", tebal 2,6 mm	((3,2 + 0,4 x 2 + 0,2 x 2)x 2 + (2,5 + 0,4 x 2 + 0,25 x 2 x 1 + 1,25 + 0,8)x 2)x 1,98 x 1,2		48,71
	- Supply and install slab 10 mm	0,15 x 0,15 x 4 x 81,007 x 1,2		8,75
	- Supply and install Gooding CNP 75x55x52-3	6 x 7 x 3,25 x 1,2		163,80
	- Supply and install Anchor M12-300	4 x 4		16,00
	- Supply and install hatch and nut M12	2 x 7		14,00
	- supply and install UPVC Alkover	4 x 5		20,00
IV	Mechanical Work			
	Suction : 3" (inch)			
	Discharge : 2" (inch)			
	Brand : Eyscoe - USA			
	Capacity : 40 m³/h			
	Head : 50 m			
	Impeller Dia. : 8" (inch)			
	Fluid : Water + Fly Ash			
	Tcong : 10 deg. C			
	Seal : Double Mech. Seal Carc B1T (Carb-Cer)			
	Ceema Flashing			
	Pump Material : Fiberglass VRLA			
	Plate Material : Fiberglass VRLA			
	Shaft Material : SS 303			
	Motor Pump Elastomer : Viton			
	Coupling Guard : Elbow standard			
	Model : 150W 30V 3Ph 3000rpm 50Hz 1055			
1	- Submerge cable pump Elsumo 500UA 2-75-73 2"	1		1,00
2	- Supply and install pipe PVC 4" Badan AS Included Race, drain, venthole and U-bend 2"	3 x 4 + 324 + 7 + 4 x 4 + 2 x 2		358,80
4	- Supply and install pipe stainless 1" SUS 304 included tee and elbow	6 x 8		48,00
5	- Supply and install Spray Nozzle 1/2" SUS 304 included tee and reducer	6		6,00
6	- Supply and install Ball valve 1" SUS 304 included accessories	3		3,00
7	- Supply and install solenoid valve 1" SUS 304 (klod model CWB-20) included accessories	1		1,00
8	- Supply and install UNP 10KG60 support	1,3 x 56,83 x 2 x 9,37 x 1,2		166,90
9	- Flexible pipe 2" included accessories	4		4,00
10	- Supply & install removable handrail Ø 1 1/4" SCH 40 include shock 2" hot dip galvanized + painting by marine paint 300 micron yellow color as drawing attached	1,4 x (4 x 10 + 3 x 4 x 4)+ 2,4 x		
		3 x 10 + 2,75 x 3 x 4		177,80
11	- Supply & install waterproofing / waterbars, equal with Sika joint rebars at the joint existing concrete floor with wall concrete as drawing attached.	3 x 6 + 2 + 2 x 2,5 x 2 + 5,5 x		
		2)+ 1,3 x 2,5 x 2		56,50
V	Electrical Work			
1	- Power Cable, mfg: Supreme or equal, Type: NYV, Size: 5x6 mm², SNI colouring 3P	25 + 50 + 15		90,00
2	- Power Cable, mfg: Supreme or equal, Type: NYV, Size: 4x6 mm², SNI colouring 3P	10		10,00
3	- Power Cable, mfg: Supreme or equal, Type: NYV, Size: 4x6 mm², SNI colouring 3P	10		10,00
4	- MCB, mfg: Schneider Electric or equal, 3P 40A	1		1,00
5	- MCB, mfg: Schneider Electric or equal, 3P 40A	1		1,00
6	- MCCB IP 65(Included Certificate) wall mounted enclosure 1 control sump pump include wall mounting support include terminal box, wiring cable NVA, lamp indicator, accessories, DIN rail, etc.	1		1,00
7	- Conduit cable, hot dip galvanneal steel, size 2 inch include union coupling, bushing, U-bolt, support for main source breaker to enclosure (sump pump & receivable) for enclosure to sump pump (2 x sump pump)	25 + 50 + 15		90,00
8	- Flexible conduit 2 in	1,5 x 4		6,00
9	- Floating switch accessories include push button switch (start/stop), DC power supply (if needed), relay, magnetic contactor, indicator lamp, etc.	1		1,00
10	- Power Cable, mfg: Supreme or equal, Type: NYV, Size: 3x2.5mm², P, NG SNI colouring (elektro)			10,00


Lampiran 2 Rencana Anggaran Biaya Proyek Instalasi Pompa Submersible

ID	Task Name	Duration	Start	Finish	Predecessors	Apr '20	May '20	Jun '20	Jul '20	Aug '20	Sep '20	Oct '20
1	Pekerjaan persiapan tanah	4 days	Thu 4/2/20	Sun 4/5/20								
2	Mobilisasi material dan alat	4 days	Thu 4/2/20	Sun 4/5/20	1FF							
3	Pembongkaran konkrete lama	14 days	Sun 4/5/20	Sun 4/19/20	2							
4	Pekerjaan penggalian tanah	8 days	Sun 4/5/20	Mon 4/13/20	2							
5	Pekerjaan pengeluaran tanah dari PLTU	14 days	Mon 4/13/20	Sun 4/26/20	4							
6	Pekerjaan compacting tanah	6 days	Mon 4/13/20	Sun 4/19/20	4							
7	Pekerjaan Levelling Conc. K-175	3 days	Sun 4/19/20	Wed 4/22/20	6							
8	Pekerjaan pengisian kembali tanah	3 days	Wed 4/22/20	Sat 4/25/20	7							
9	Supply and install U-Ditch 30 cm, K-250 readymix concrete	28 days	Wed 4/22/20	Tue 5/19/20	6,7							
10	Supply and install brick wall for form work	7 days	Sun 4/19/20	Sun 4/26/20	3							
11	Supply and install rebar D13 as drawing attached	8 days	Sun 4/26/20	Sun 5/3/20	8,10							
12	Install formwork	10 days	Sun 5/3/20	Wed 5/13/20	10,11							
13	Supply and install water stop sika	3 days	Wed 5/13/20	Sat 5/16/20	11,12							
14	Supply and install concrete K-250 readymix concrete	28 days	Sat 5/16/20	Fri 6/12/20	12,13							
15	Supply and install brick wall for form work	7 days	Sun 5/3/20	Sun 5/10/20	11							
16	Supply and install rebar D13 as drawing attached	8 days	Sun 5/10/20	Mon 5/18/20	15							
17	Install formwork	6 days	Mon 5/18/20	Sun 5/24/20	16							
18	Supply and install concrete K-250 readymix concrete	28 days	Sun 5/24/20	Sat 6/20/20	16,17							
19	Supply and install joint filler 10 mm	4 days	Sat 6/20/20	Tue 6/23/20	14,18							
20	Supply and install rebar D13 as drawing attached	8 days	Wed 4/22/20	Wed 4/29/20	7							
21	Install formwork	6 days	Thu 4/30/20	Tue 5/5/20	20							
22	Supply and install concrete K-250 readymix concrete	28 days	Sat 6/20/20	Fri 7/17/20	18,21							
23	Supply and install U-Ditch 20 cm	4 days	Fri 7/17/20	Mon 7/20/20	18,22							
24	Installation Cover Collecting, support IWF 200X100 hot deep galvanized	6 days	Wed 6/24/20	Mon 6/29/20	14,19							
25	Supply and install Gording CNP 75x45x15x2.3	3 days	Mon 6/29/20	Thu 7/2/20	24							
26	Supply and install UPVC Alderon	3 days	Thu 7/2/20	Sun 7/5/20	25							
27	Supply and install pipe Ø 3 " , tebal 4 mm	3 days	Wed 6/24/20	Fri 6/26/20	19							
28	Supply and install pipe Ø 1 " , tebal 2,6 mm	4 days	Sat 6/27/20	Tue 6/30/20	27							
29	Supply and install plat 10 mm	4 days	Wed 6/24/20	Sat 6/27/20	19							
30	Supply and instal Gording CNP 75x45x15x2.3	3 days	Sat 6/27/20	Tue 6/30/20	29							
31	Supply and install Anchor M12-300	3 days	Tue 6/30/20	Fri 7/3/20	28,30							
32	Supply and install baut & nut M12	3 days	Fri 7/3/20	Mon 7/6/20	31							
33	Supply and install UPVC Alderon	4 days	Mon 7/6/20	Fri 7/10/20	26,32							
34	Pemasangan Pompa Fybroc 1500 VR-1A	50 days	Tue 7/21/20	Mon 9/7/20	18,23							
35	Pemasangan Pompa Submersible pump Tsurumi 50UA2.75-73 2 "	15 days	Mon 9/7/20	Mon 9/21/20	18,34							
36	Supply and install UNP 100x50 support	40 days	Sun 4/5/20	Thu 5/14/20	2							
37	Supply and install pipe PVC 4 " Rucika AW & U-Bold 4 "	52 days	Thu 5/14/20	Fri 7/3/20	36							
38	Supply and install pipe stainless 1 " SUS 304,tee & elbow	10 days	Thu 5/14/20	Sun 5/24/20	36							
39	Supply and install Spray Nozzle 1/2 " SUS 304,tee&reducer	8 days	Sun 5/24/20	Sun 5/31/20	38							
40	Supply and install Ball valve 1" SUS 304	8 days	Sun 5/31/20	Mon 6/8/20	39							
41	Supply and install solenoid valve 1" SUS 304	6 days	Mon 6/8/20	Sun 6/14/20	40							
42	Pekerjaan Flexible pipe 2"	6 days	Mon 6/8/20	Sun 6/14/20	40							
43	Supply & install removable handrail Ø 1 1/4 " SCH 40 & painting	8 days	Fri 6/12/20	Sat 6/20/20	14							
44	Supply & install waterproofing / waterbars, Sika joint ribbons	4 days	Fri 7/10/20	Tue 7/14/20	33,43							
45	Pekerjaan Install Conduit cable, hot dipp galvanized steel, size: 2"	6 days	Tue 7/14/20	Sun 7/19/20	44							
46	Pekerjaan install Power Cable, Type: NYY, Size: 5x16 mm², SNI colouring 3P	4 days	Mon 7/20/20	Thu 7/23/20	45							
47	Pekerjaan Install Power Cable,Type: NYY, Size: 4x6 mm², SNI colouring 3P	4 days	Fri 7/24/20	Mon 7/27/20	46							
48	Pekerjaan install MCB, 3P 60A	4 days	Fri 7/24/20	Mon 7/27/20	46							
49	Pekerjaan Install MCB, 3P 6A	4 days	Mon 7/27/20	Fri 7/31/20	47							
50	Pekerjaan Install MCC IP 65, terminal box, wiring cable NYA, lamp indicator	5 days	Fri 7/31/20	Wed 8/5/20	48,49							


D	Task Name	Duration	Start	Finish	Predecessors	Apr '20	May '20	Jun '20	Jul '20	Aug '20	Sep '20	Oct '20
49	Pekerjaan Install MCB, 3P 6A	4 days	Mon 7/27/20	Fri 7/31/20	47							
50	Pekerjaan Install MCCIP 65, terminal box, wiring cable NYA, lamp indicator	5 days	Fri 7/31/20	Wed 8/5/20	48,49							
51	Pekerjaan Install Flexible conduit 2 in	2 days	Wed 8/5/20	Fri 8/7/20	50							
52	Pekerjaan Install Floating switchrelay, magnetic contactor, indicator lamp	4 days	Mon 9/21/20	Fri 9/25/20	35,51							
53	Pekerjaan Install Power Cable, Type: NYV, Size:3x2.5mm ² ,	3 days	Fri 9/25/20	Mon 9/28/20	52							
54	Pekerjaan Pengetesan Submersible Pump	2 days	Mon 9/28/20	Wed 9/30/20	37,42,53							
55	Joint Inspection/ Final Inspection	2 days	Wed 9/30/20	Fri 10/2/20	5,54							
56	Mob demob & Pembersihan Area	2 days	Fri 10/2/20	Sun 10/4/20	55							




Lampiran 3 Jadwal Perencanaan – Kurva S

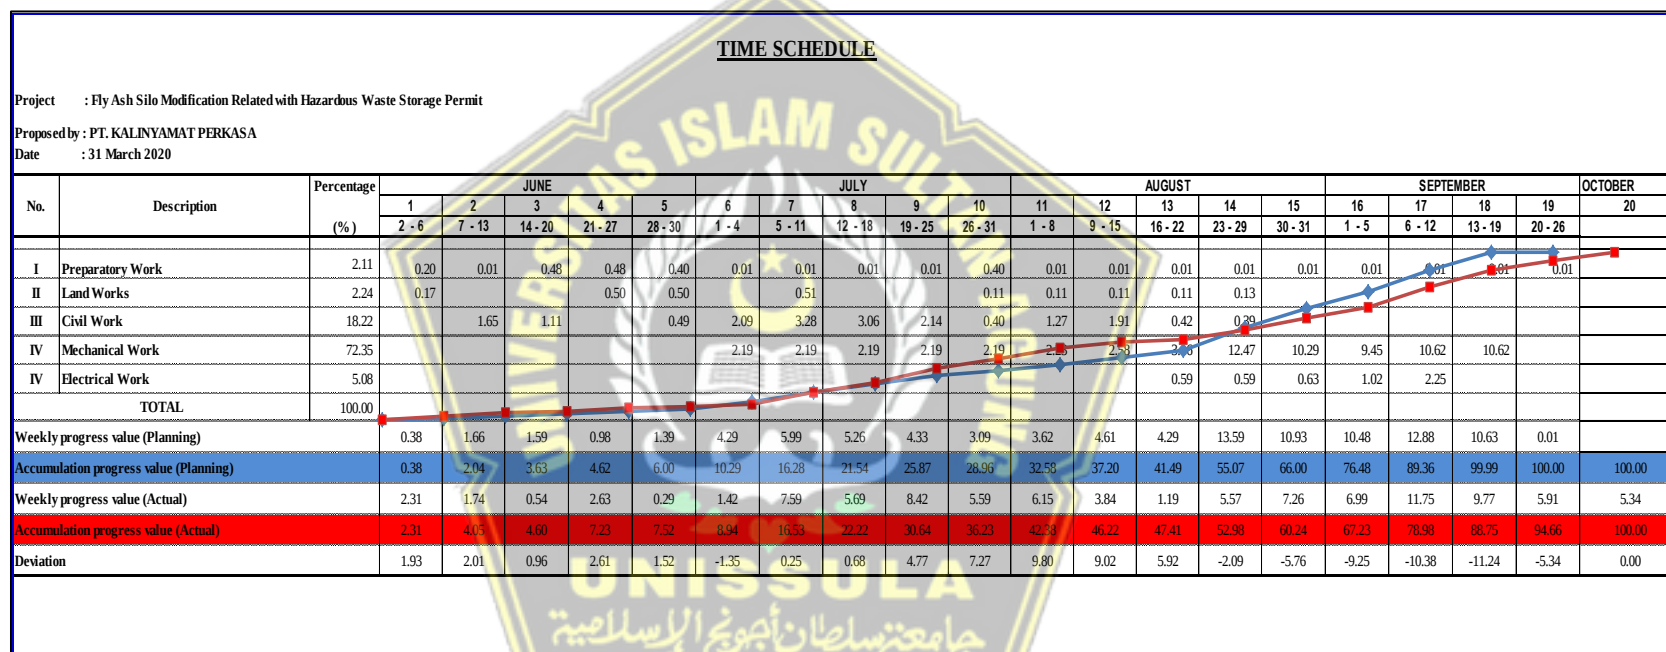

Lampiran 4 Detail Engineering Design

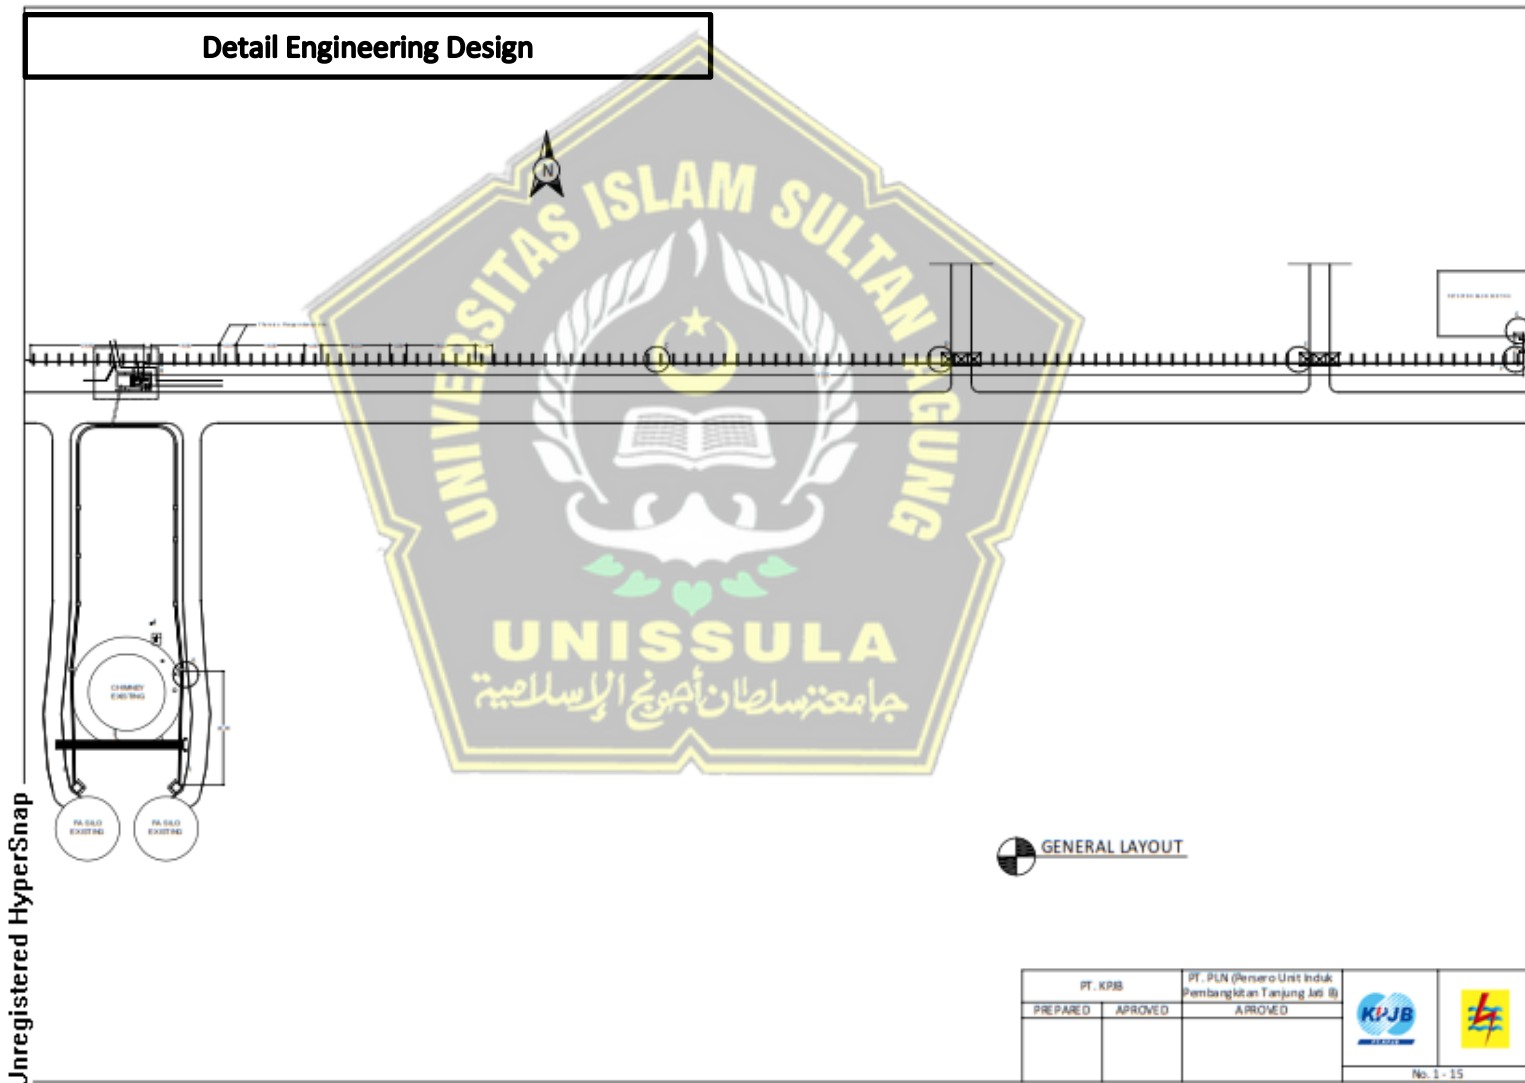


Detail Engineering Design

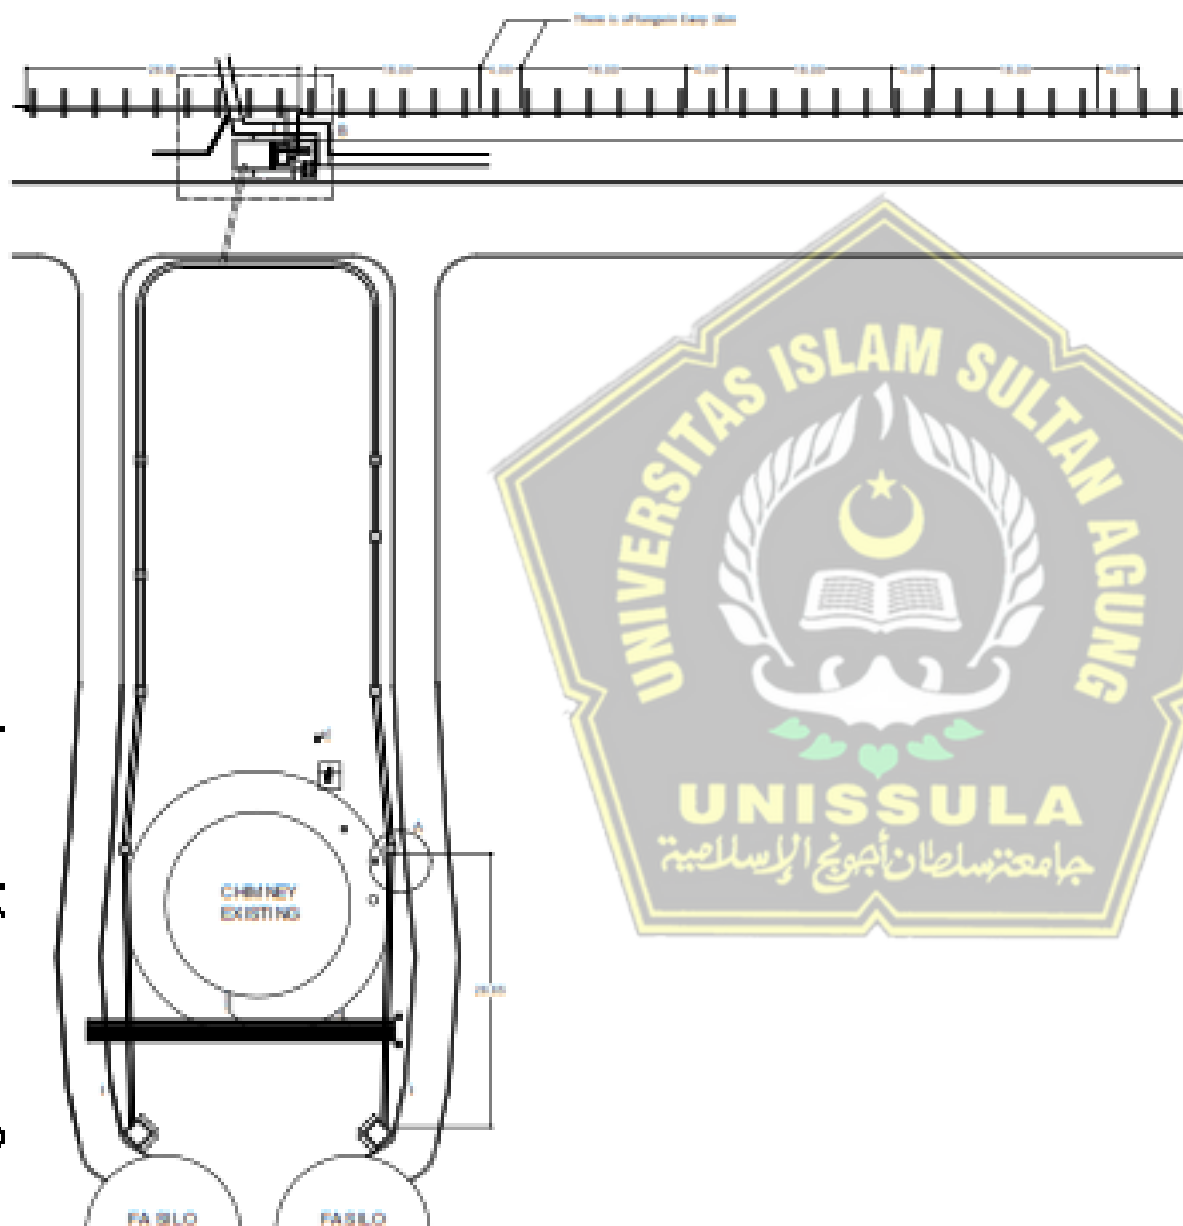

LAYOUT 1



Detail Engineering Design

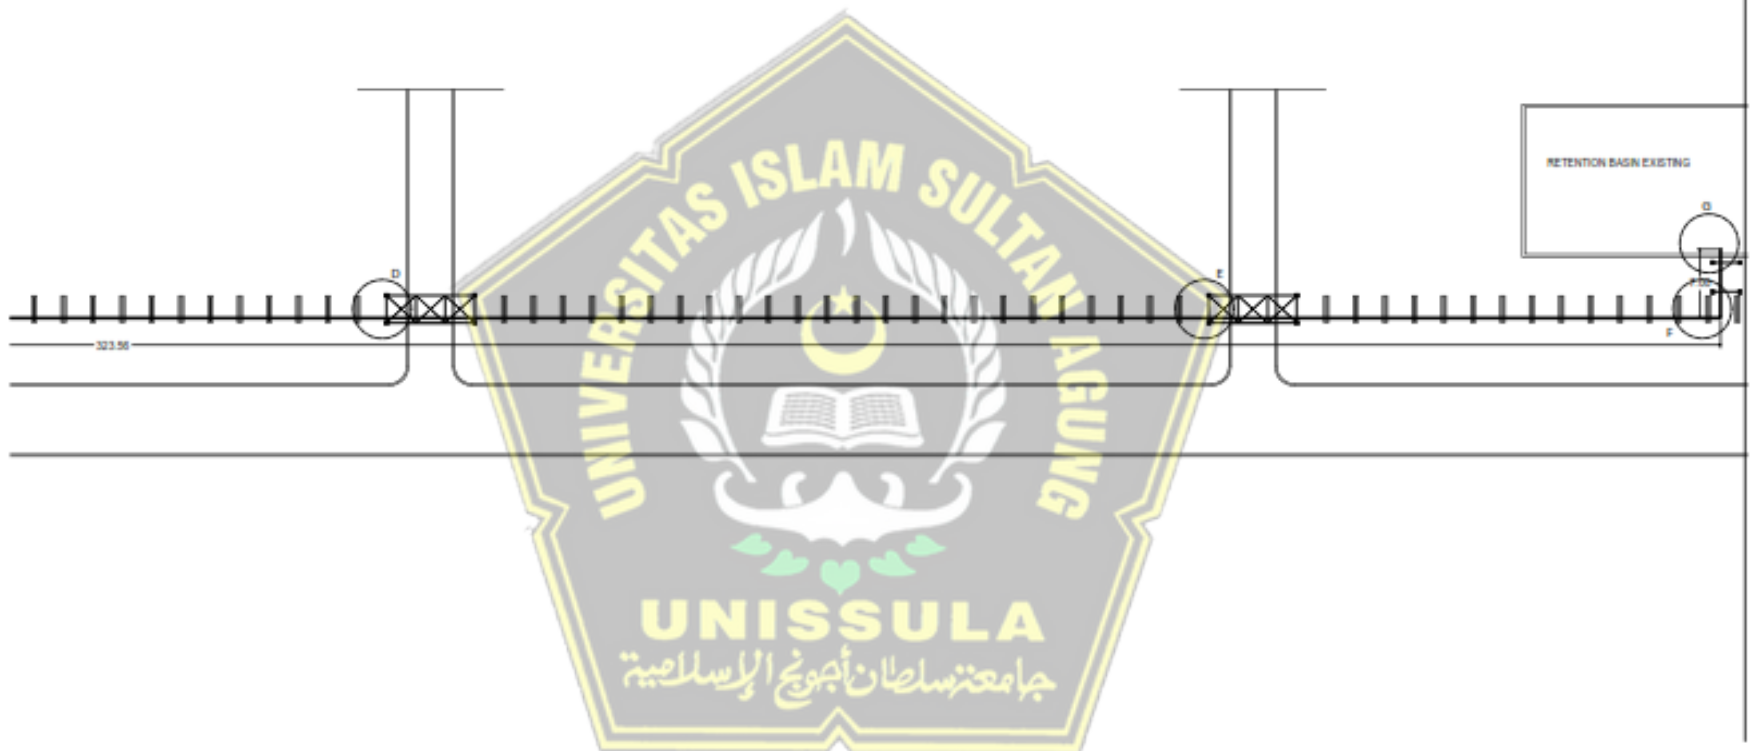

 LAYOUT 3


PT. KPJB		PT. PLN (Persero Unit Induk Pembangkitan Tanjung Jati B)		
PREPARED	APPROVED	APPROVED		
			No. 4 - 15	

Detail Engineering Design

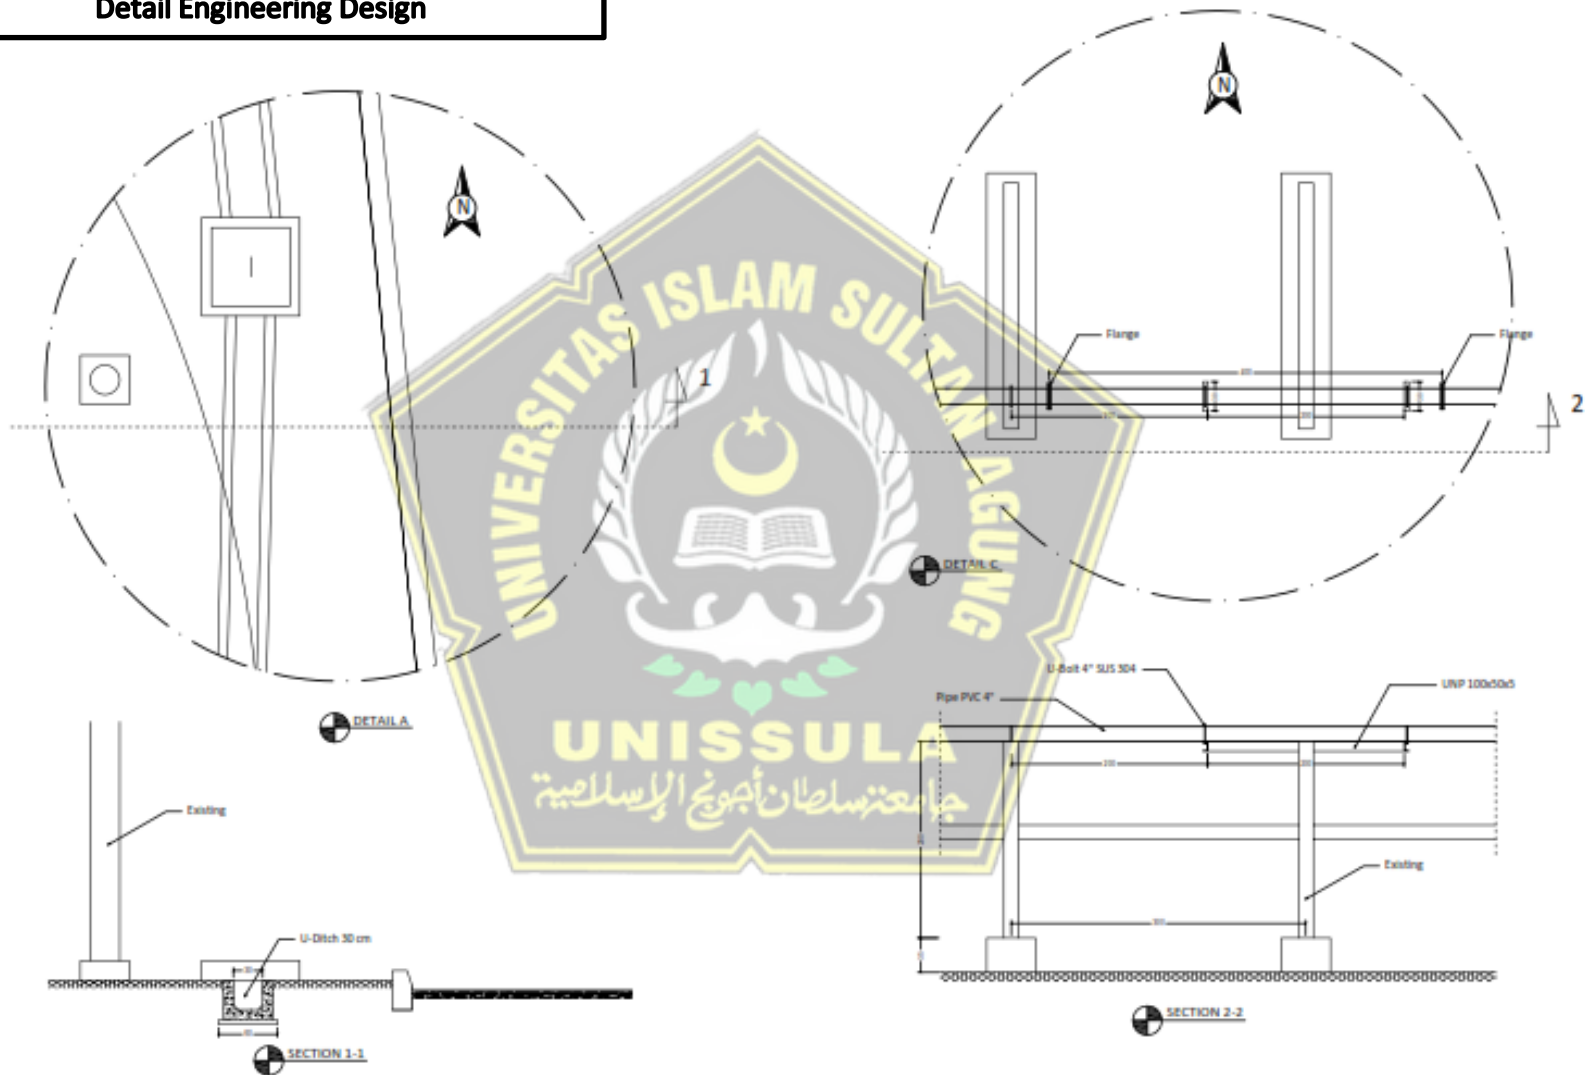

PT. KPJB		PT. PLN (Persero Unit Induk Pembangkitan Tanjung Jati B)			
PREPARED	APPROVED	PREPARED	APPROVED		


Detail Engineering Design

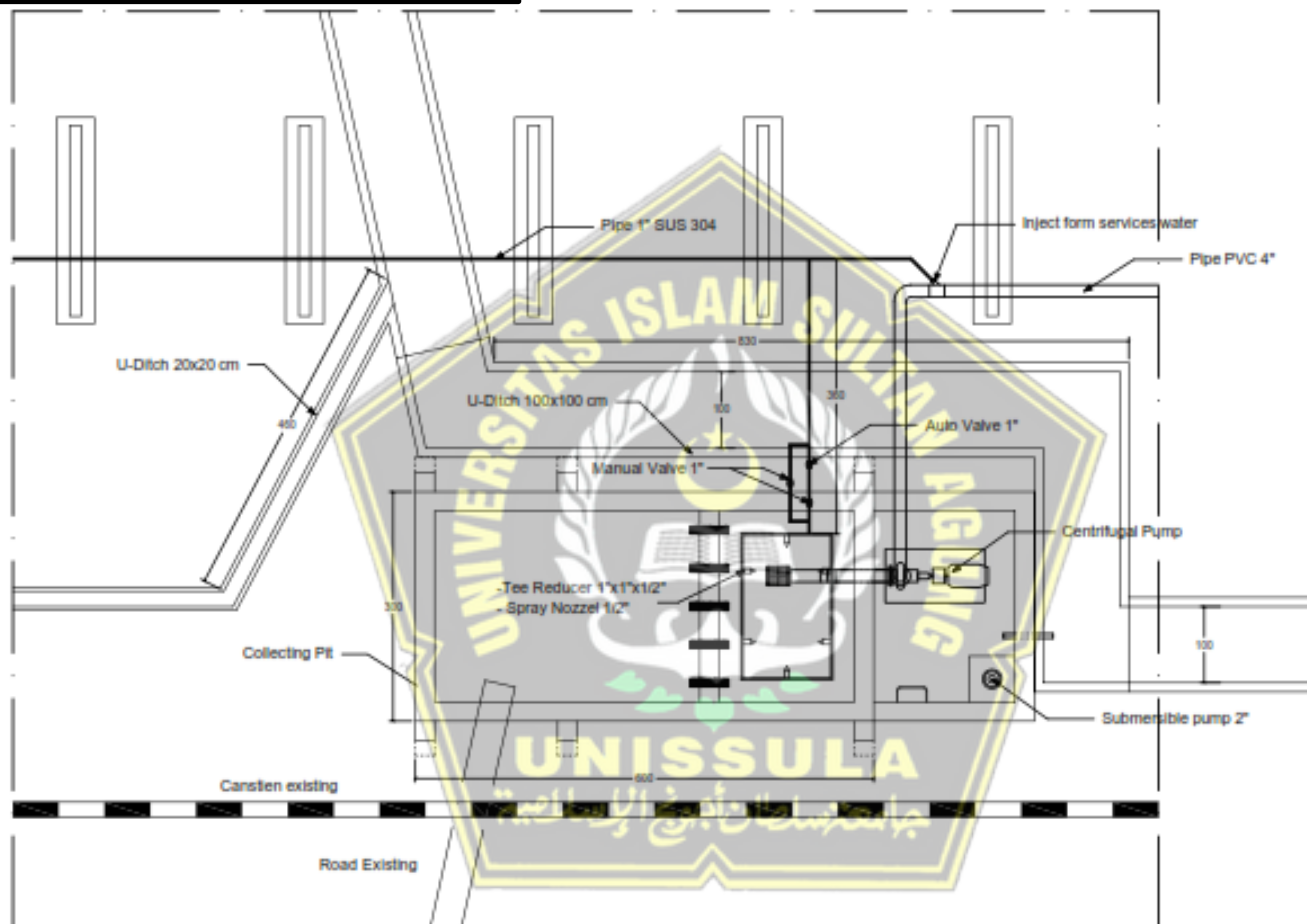

DETAIL B


PT. KPJB		PT. PLN (Persero Unit Induk Pembangkitan Tanjung Jati B)			
PREPARED	APPROVED	APPROVED			
				No. 6 - 15	

Detail Engineering Design

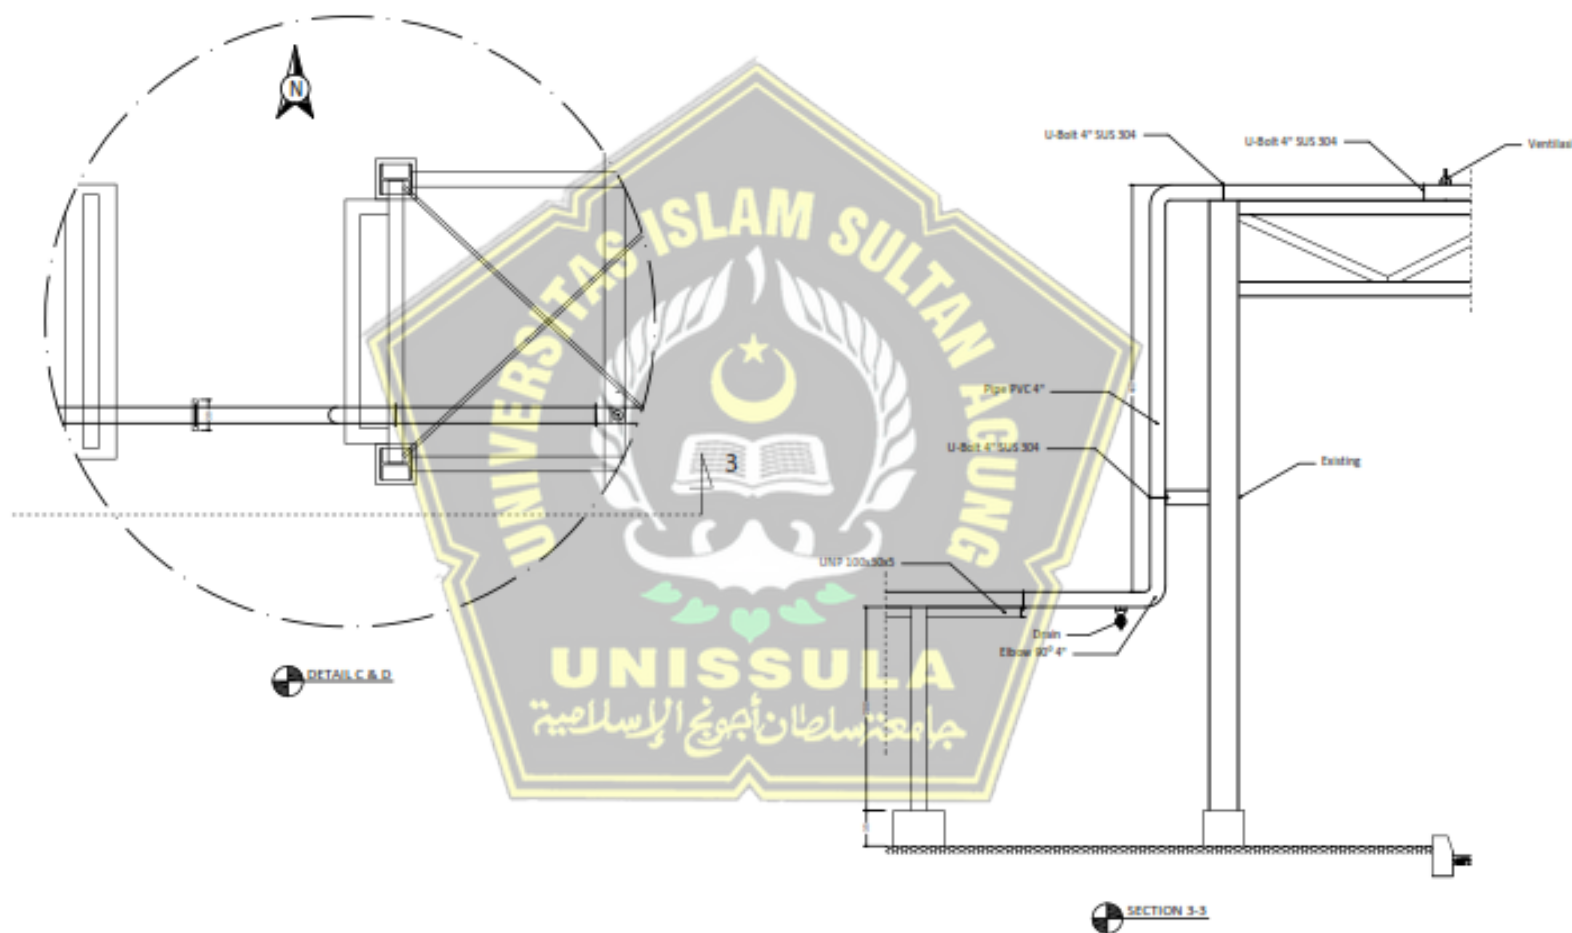


PT. KPJB		PT. PLN (Persero Unit Induk Pembangkitan Tanjung Jati B)	 
PREPARED	APPROVED	APPROVED	

Detail Engineering Design

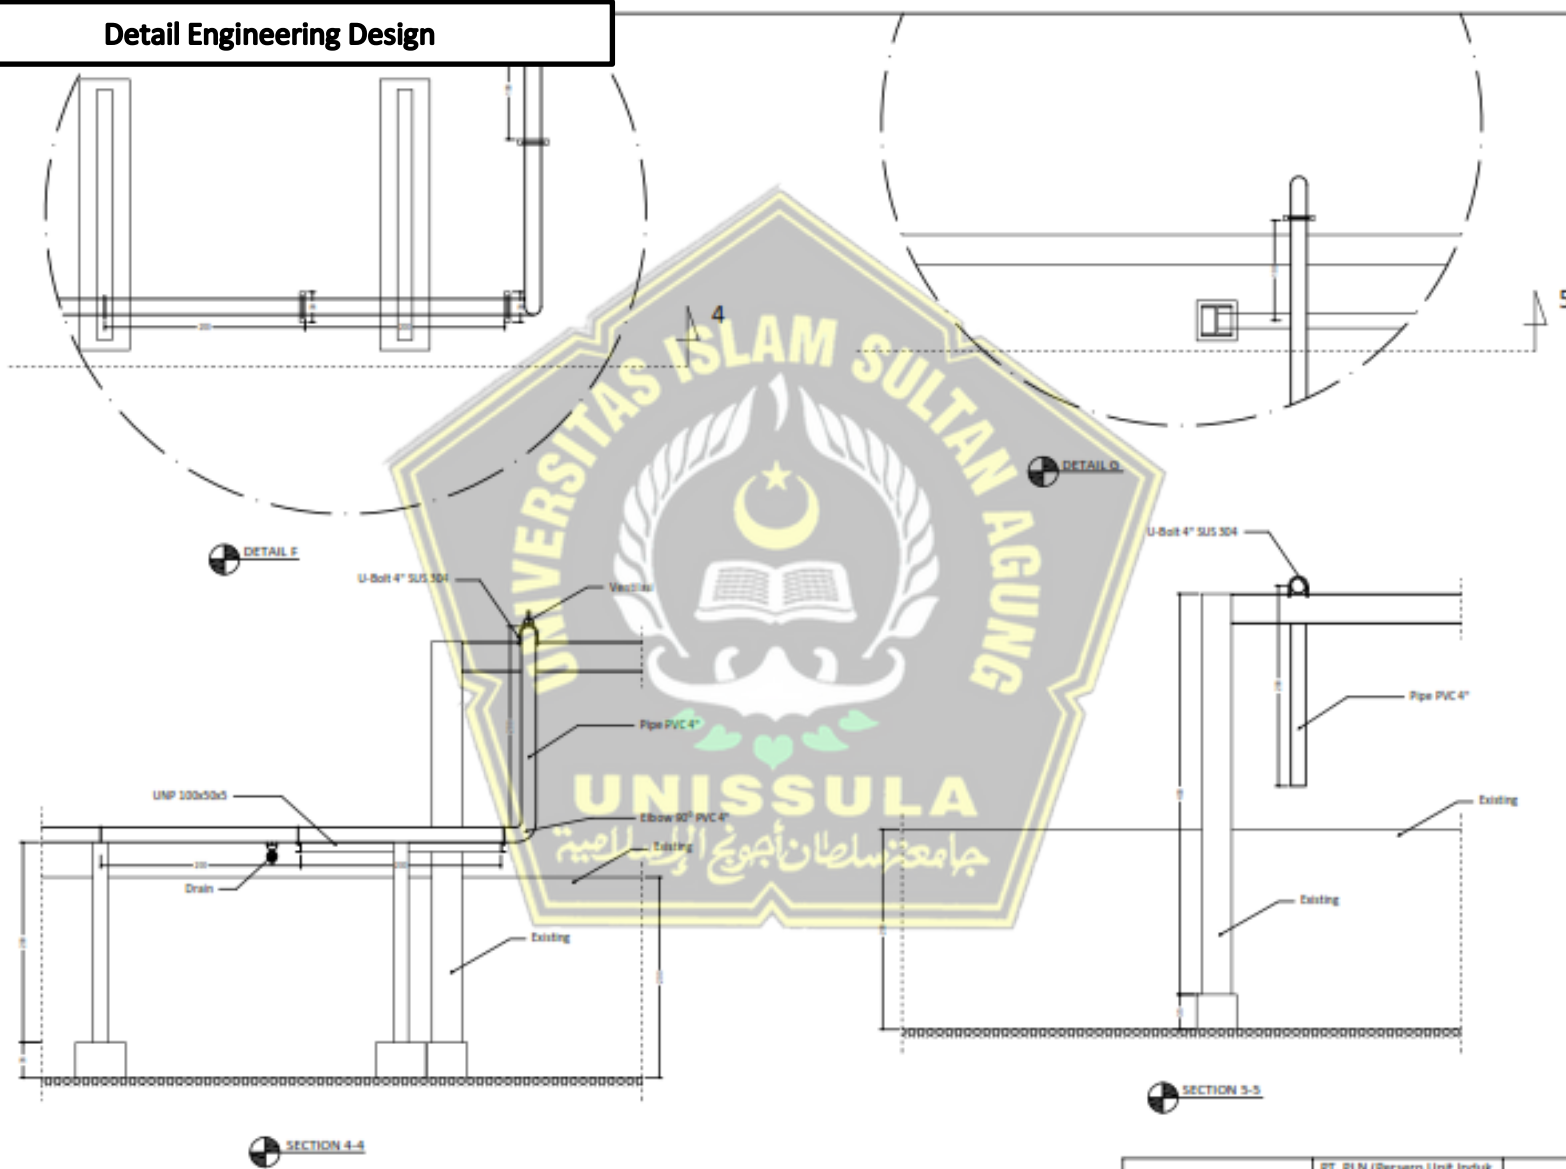

PT. KPJB		PT. PLN (Persero Unit Induk Pembangkitan Tanjung Jati B)			
PREPARED	APPROVED	APPROVED			


Detail Engineering Design

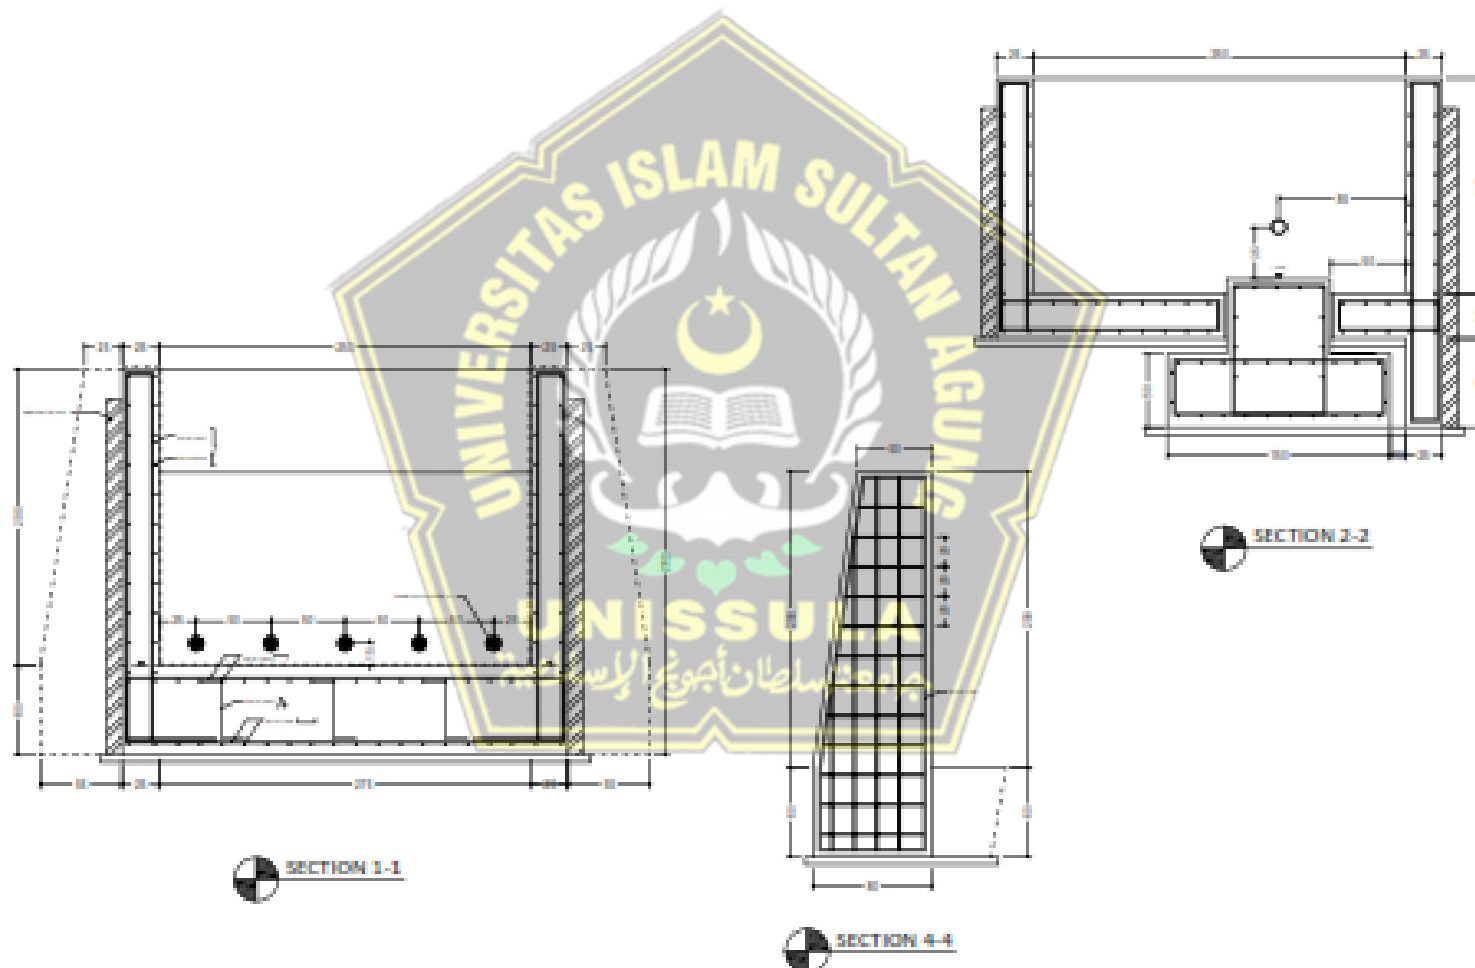

PREPARED	APPROVED	PREPARED	APPROVED




Detail Engineering Design

 

SECTION 3-3

PREPARED	APPROVED	PREPARED	APPROVED		


Detail Engineering Design

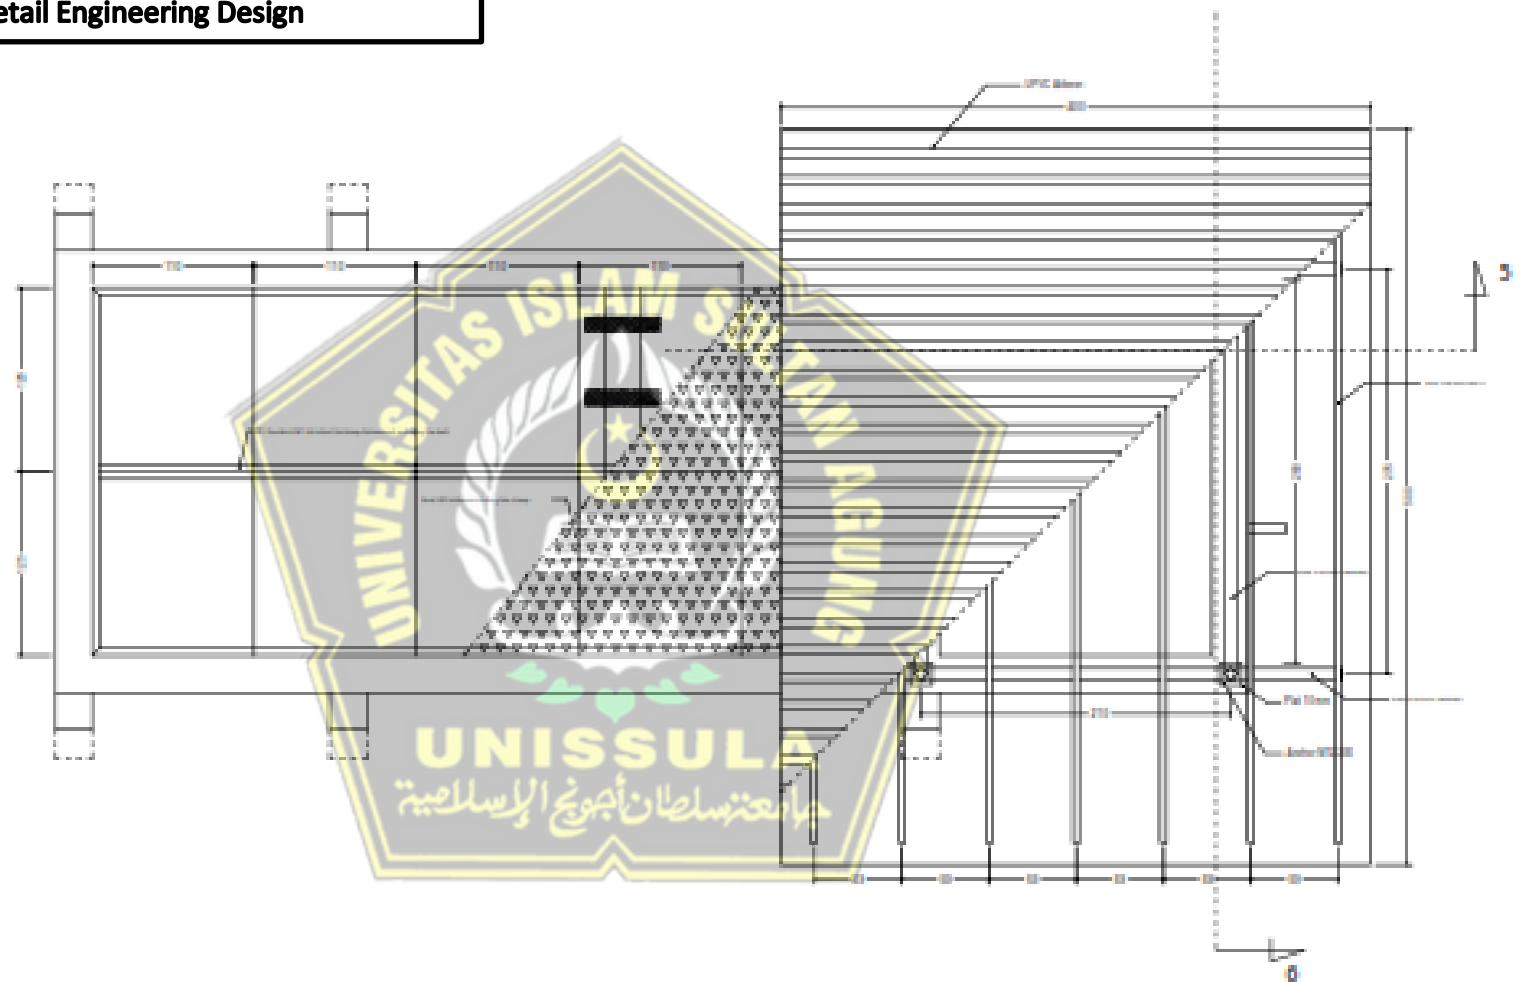

PLAN COVER COLLECTING PIT



Detail Engineering Design

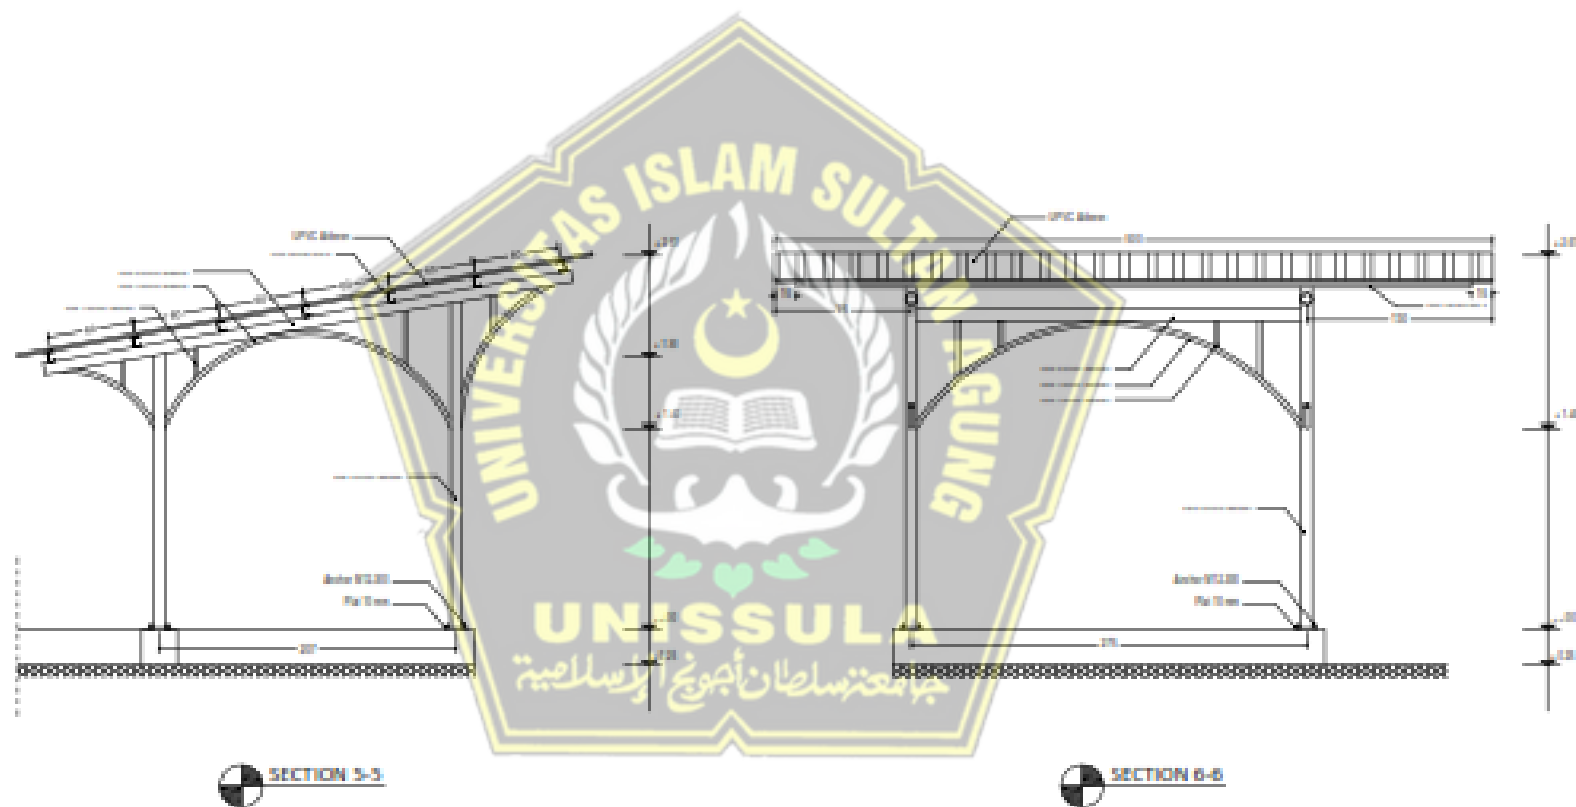

PT. KPB		PT. PLN (Persero) Unit Induk Pembangkitan Tanjung Jati B			
PREPARED	APPROVED	APPROVED			

Detail Engineering Design

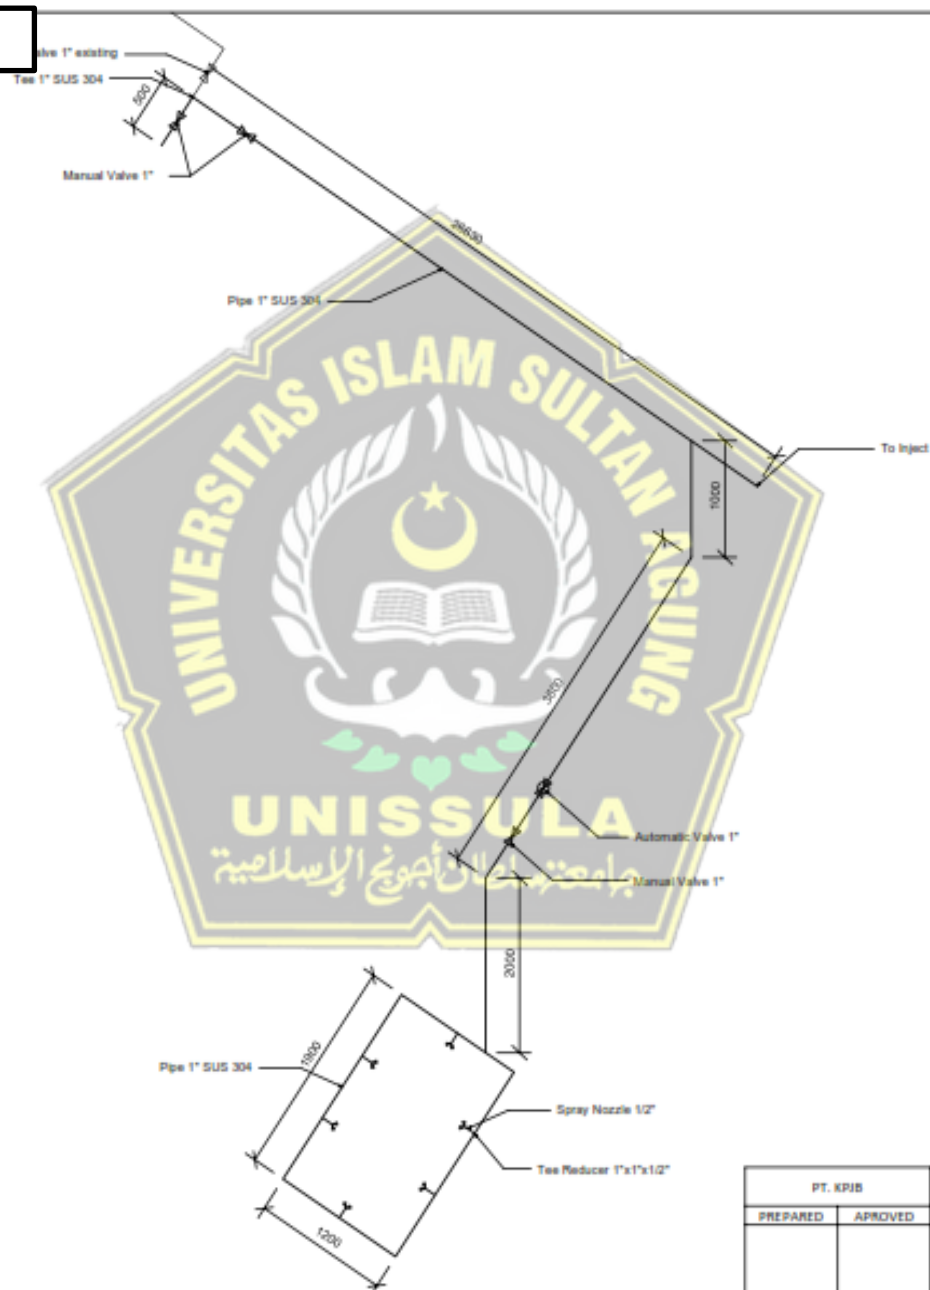

PT. KPJB		PT. PLN (Persero Unit Induk Pembangkitan Tanjung Jati B)			
PREPARED	APPROVED	APPROVED			